




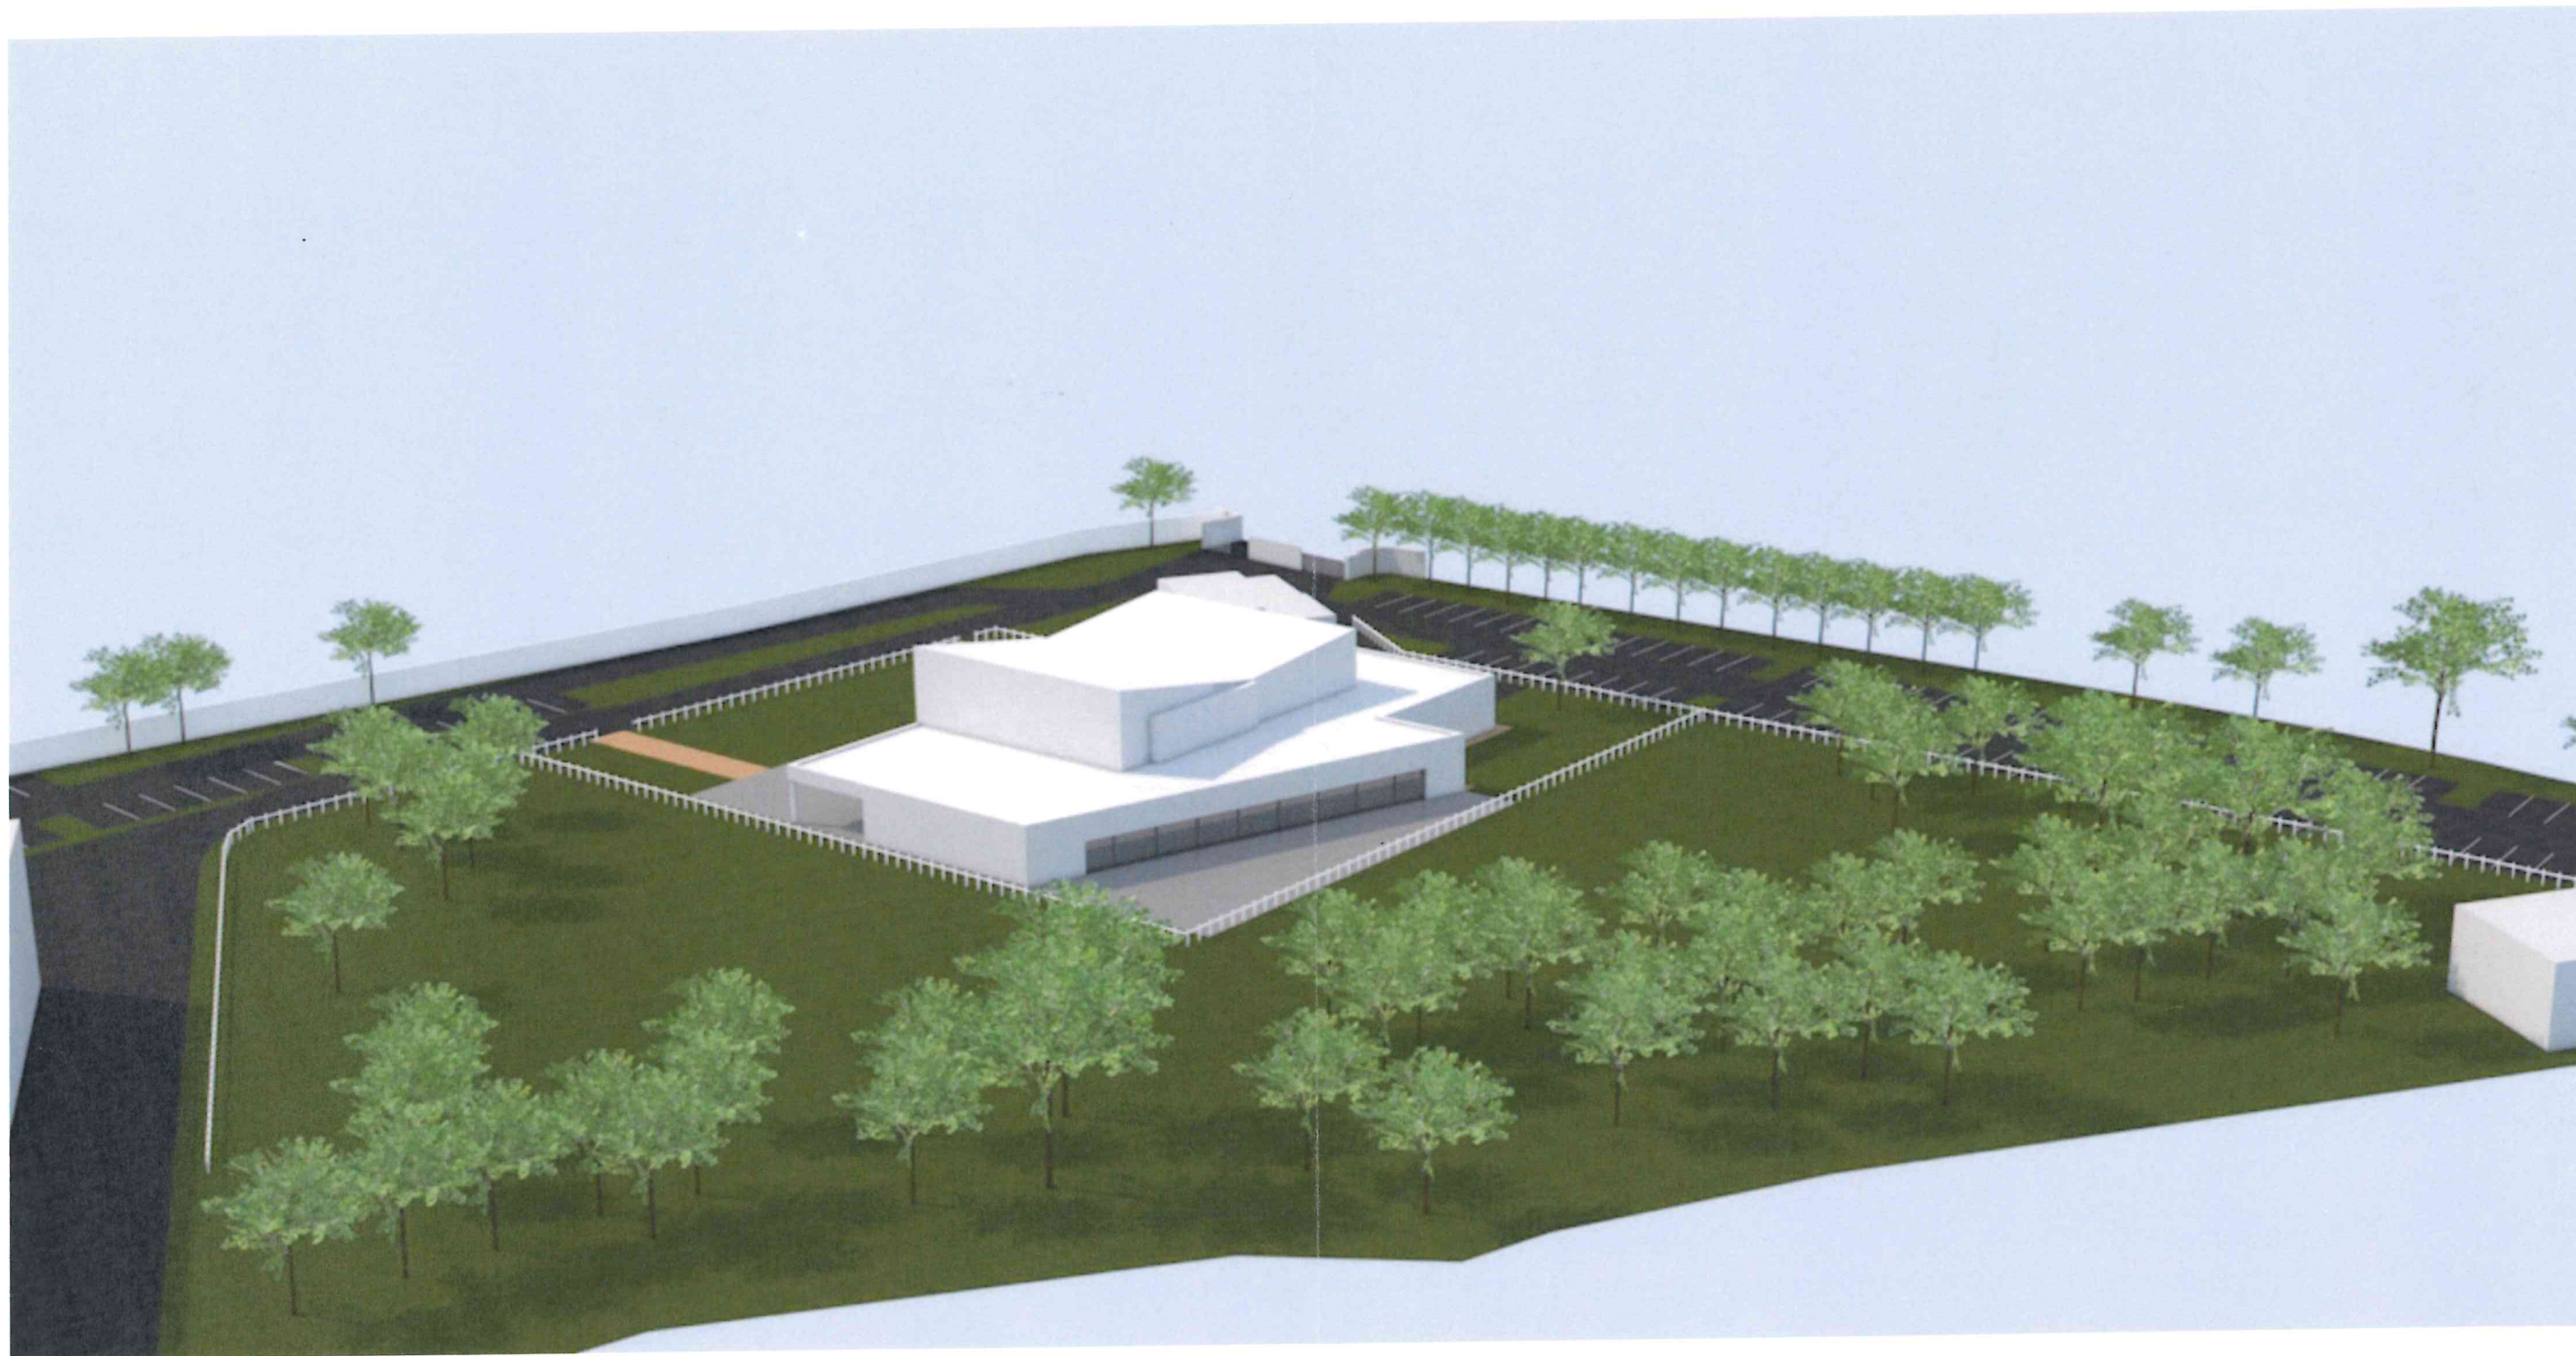


Version 1

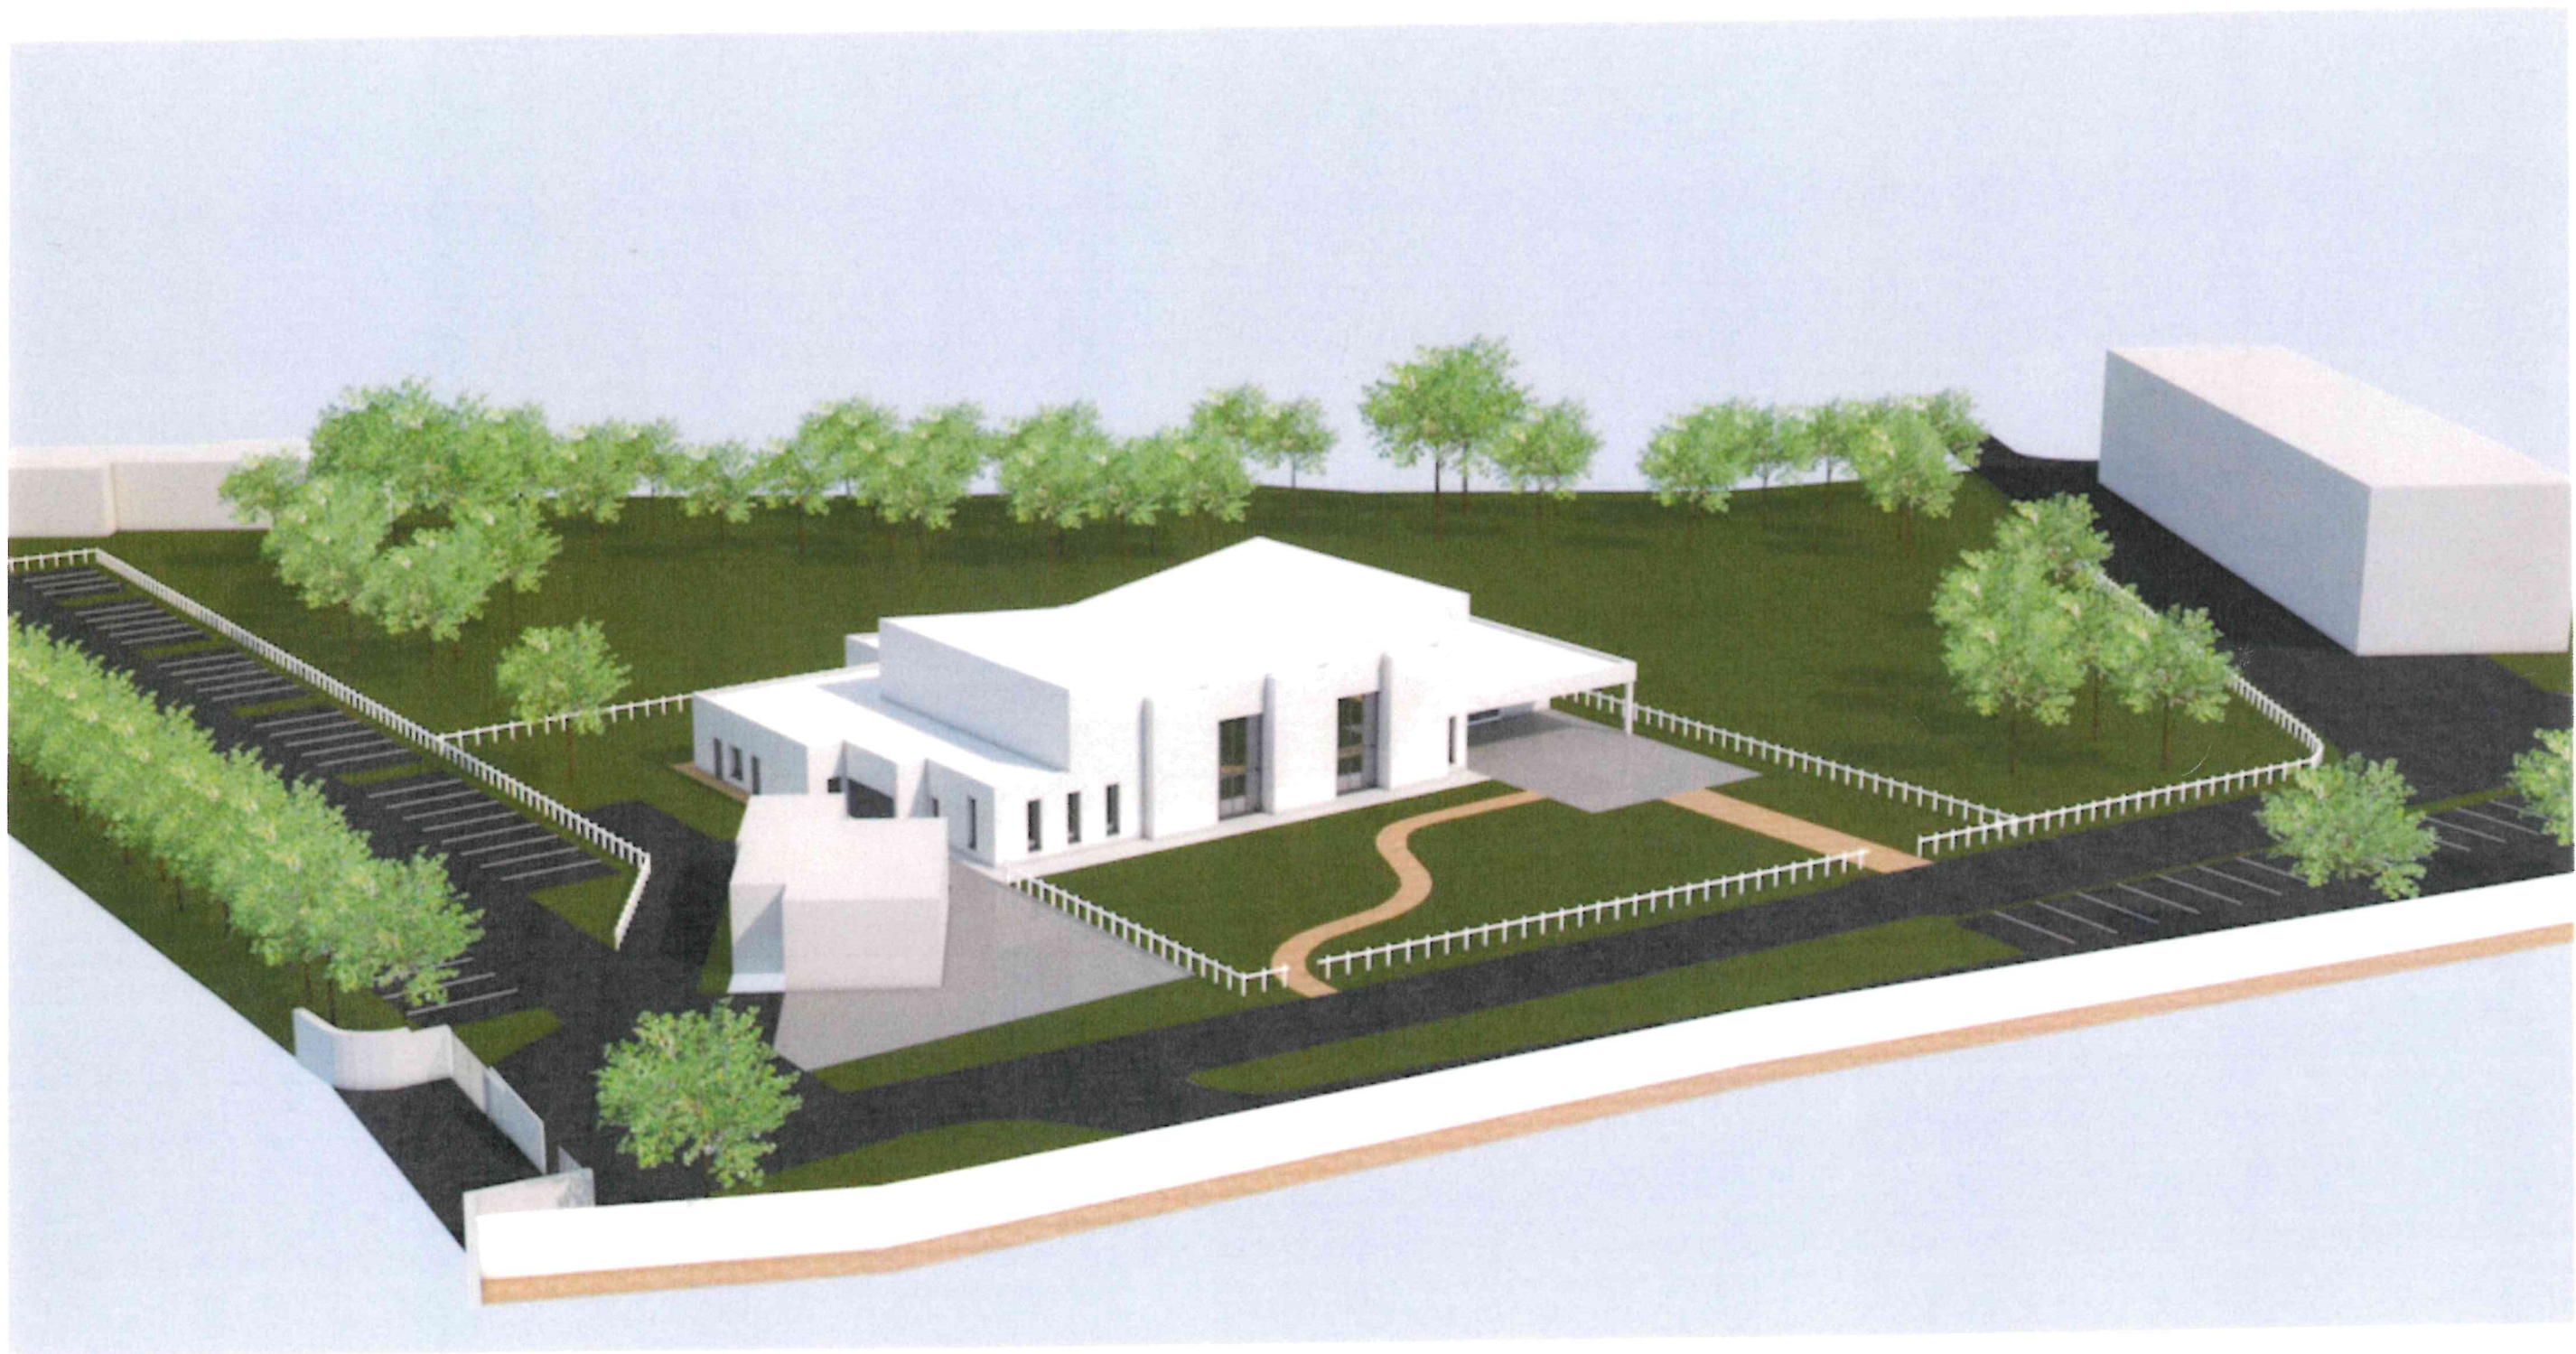


Version 1

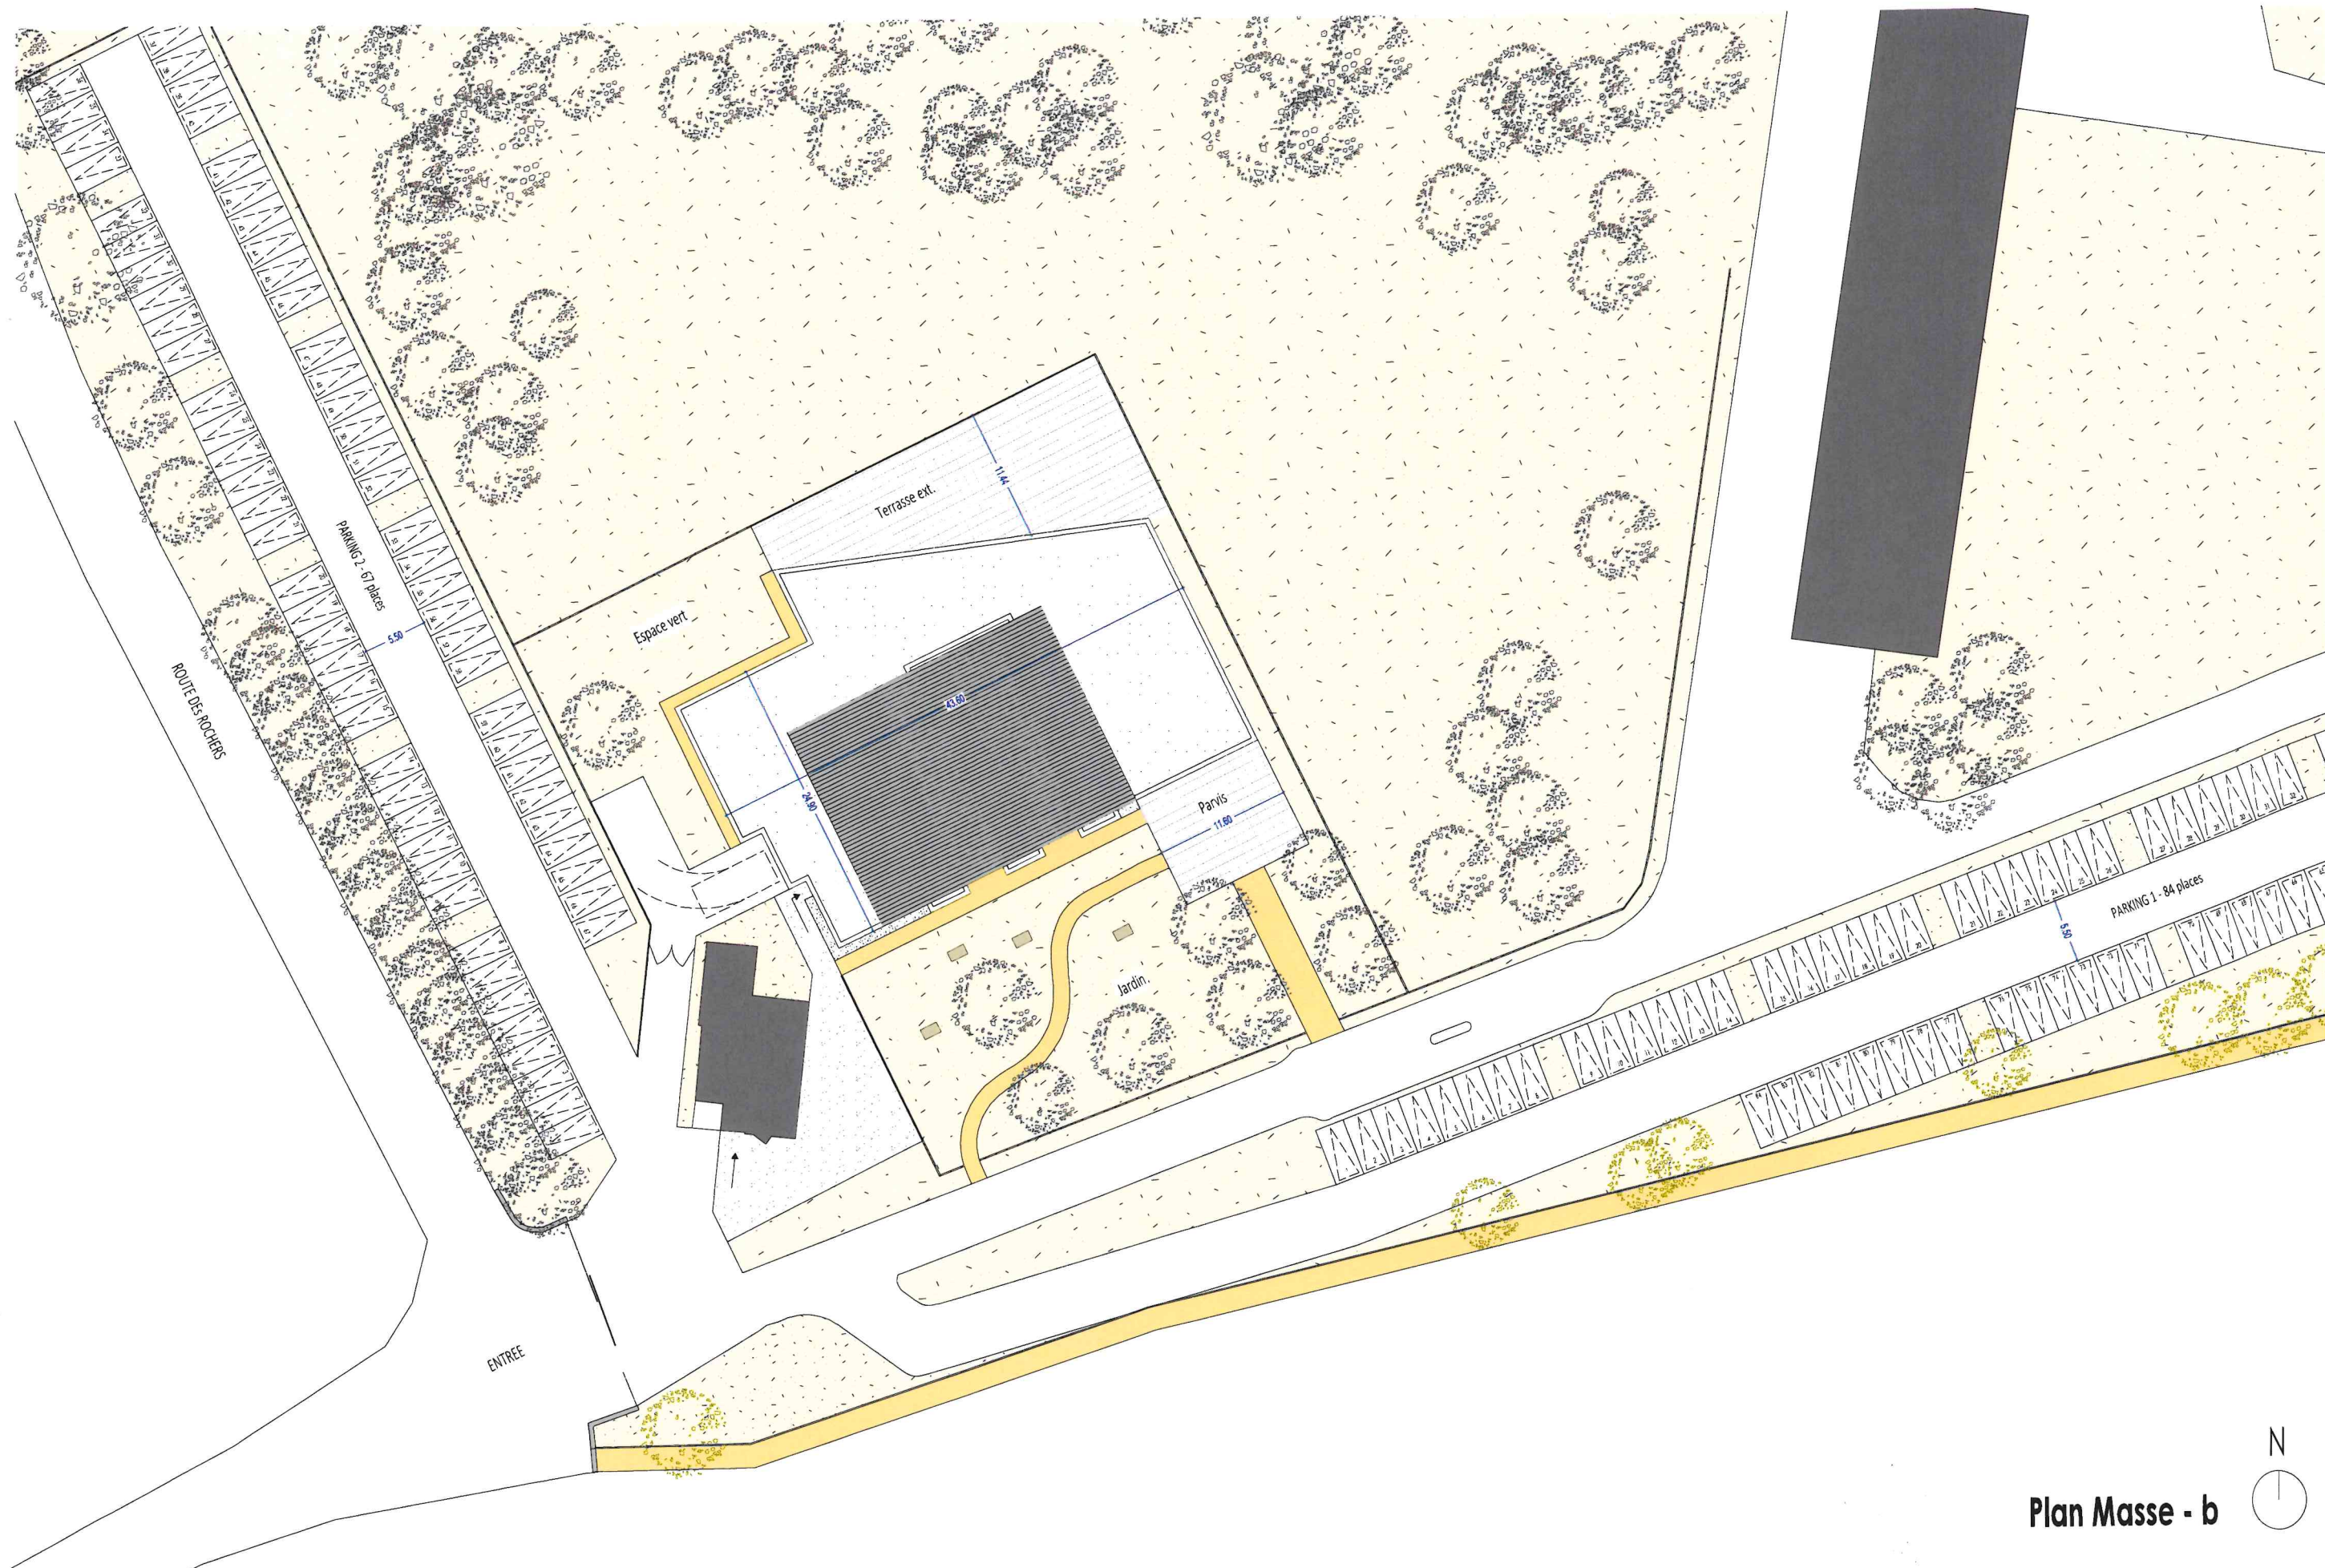

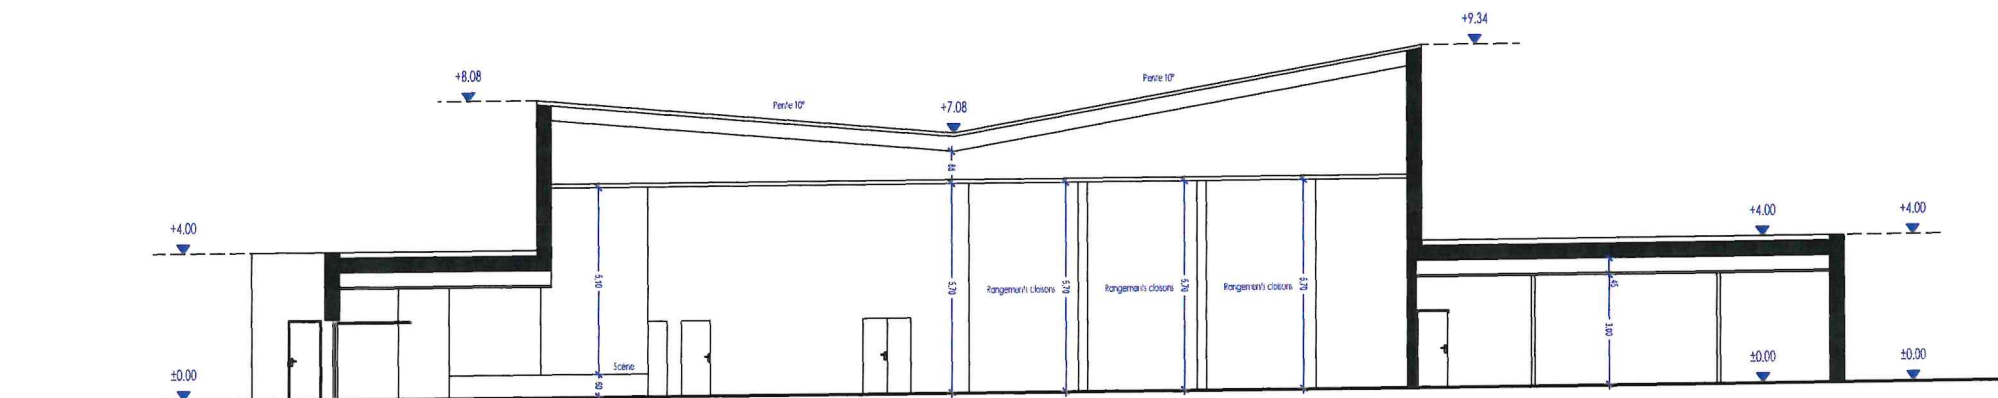

Coupe AA

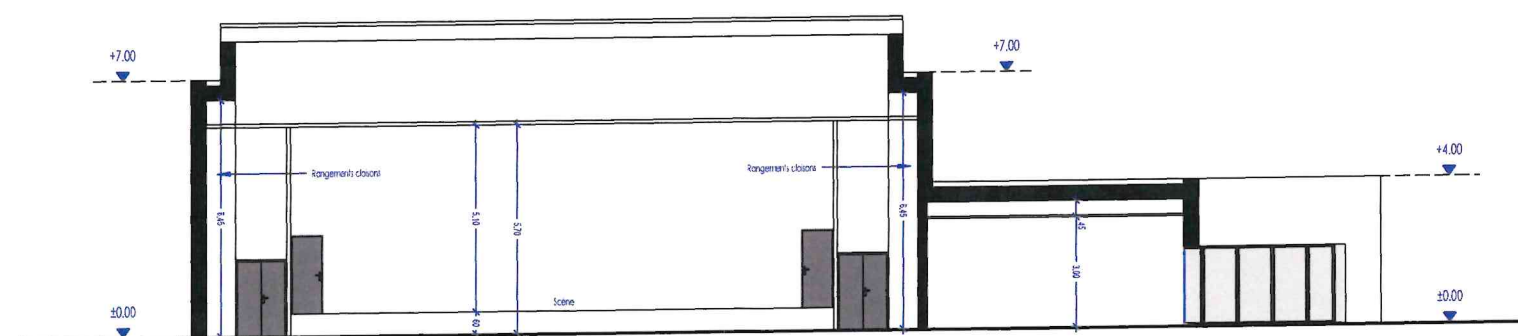


Coupe BB

Surfaces

1 - Grande salle	306.70m²
2 - Scène	86.00m²
3 - Loges	19.6m²
4 - Vestiaires	14.18m²
5 - Sanitaires F	13.50m²
6 - Sanitaires H	13.50m²
7 - Bar / Cellier	15.00m²
8 - Accueil / Hall	259.40m²
9 - Rangements	43.20m²
10 - Office	34.80m²
11 - Chauffage	9.00m²
12 - Dechets	5.80m²
13 - Entretien	6.20m²
14 - TGBT - Info	1.25m²
15 - WC	3.50m²
16 - LT	3.10m²
17 - Rgts Cloisons	14.40m²
Mobiles	
18 - Rangements	26.75m²
Tribune	
19 - Local tech.	4.85m²
20 - Elec.	3.45m²
21 - Onduleurs	3.35m²
22 - Dégments	54.70m²
23 - Auvent	-

TOTAL 942.60m²

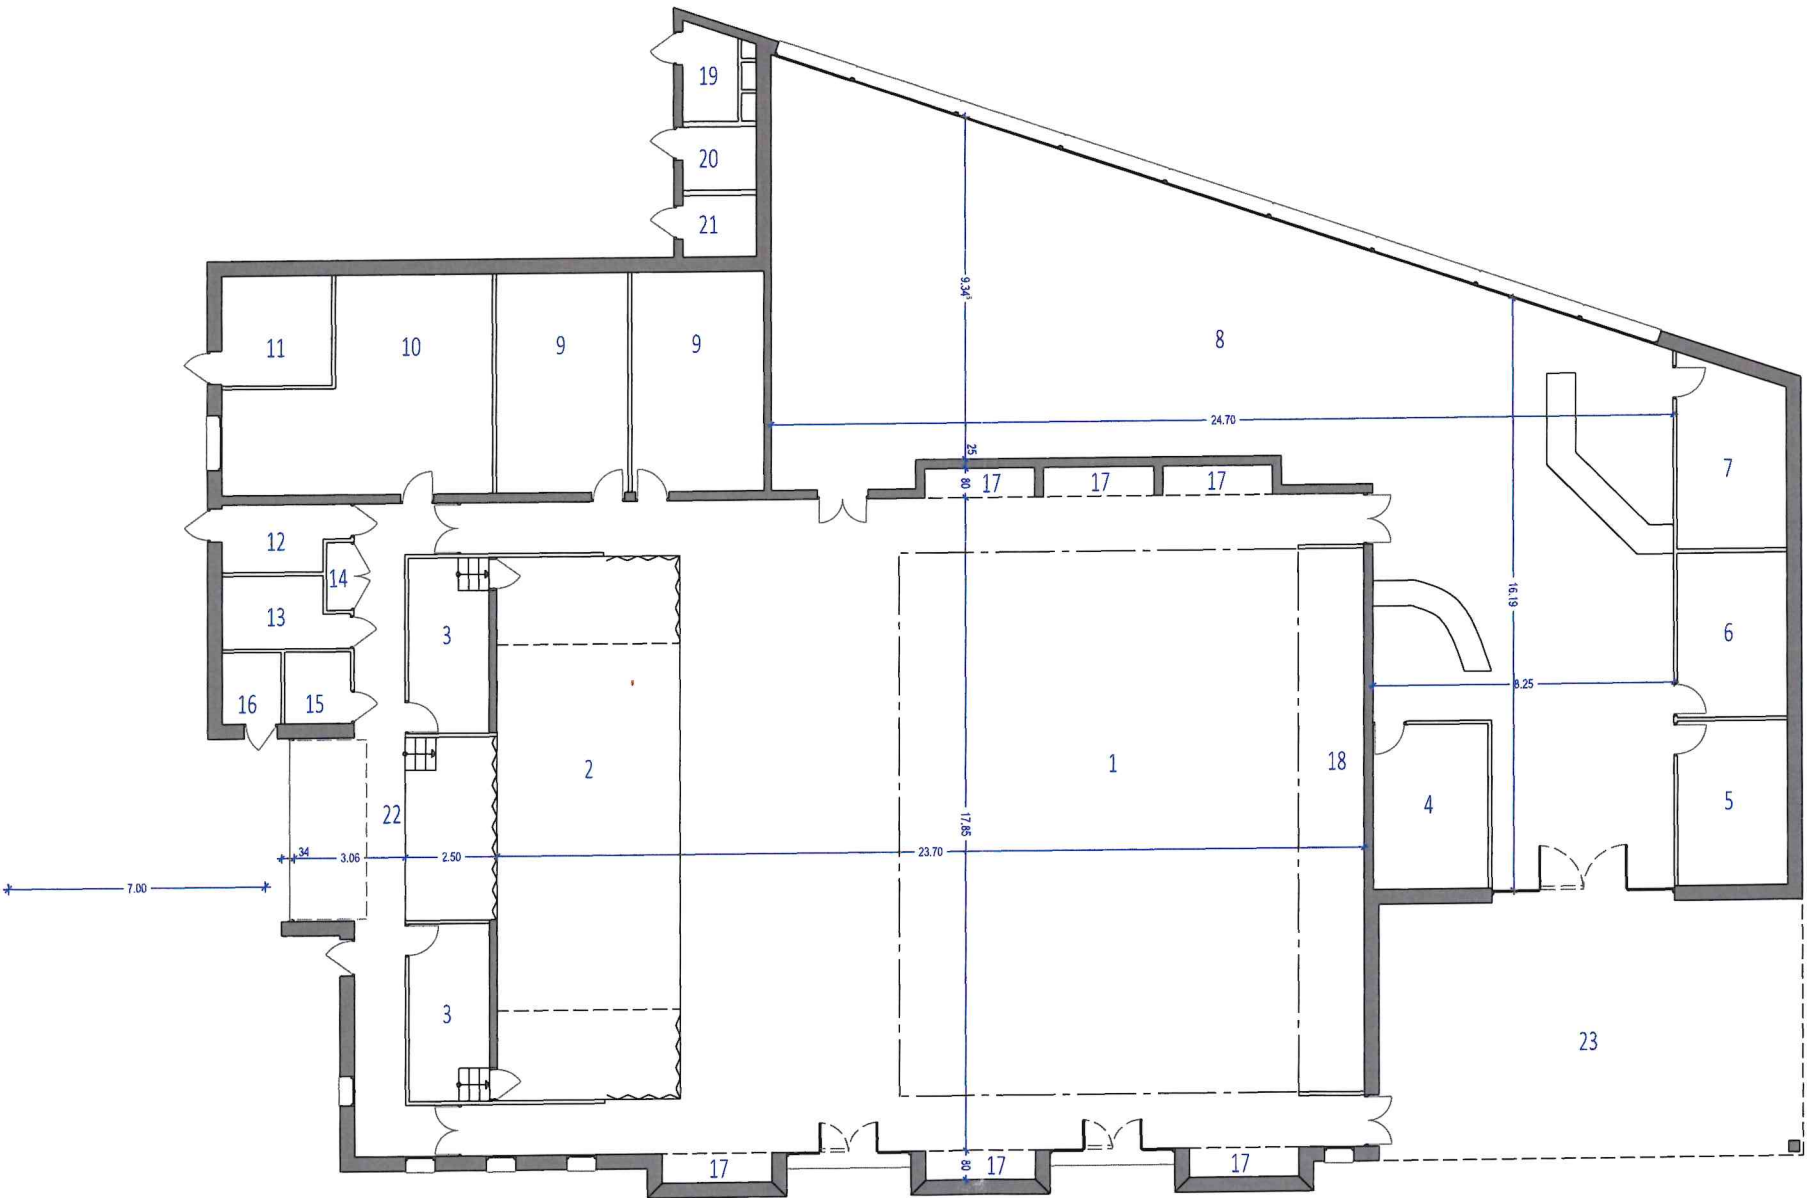

Plan RDC